



**AUX ETOILES - CIRQUE HIRSUTE - 2021-03-16**

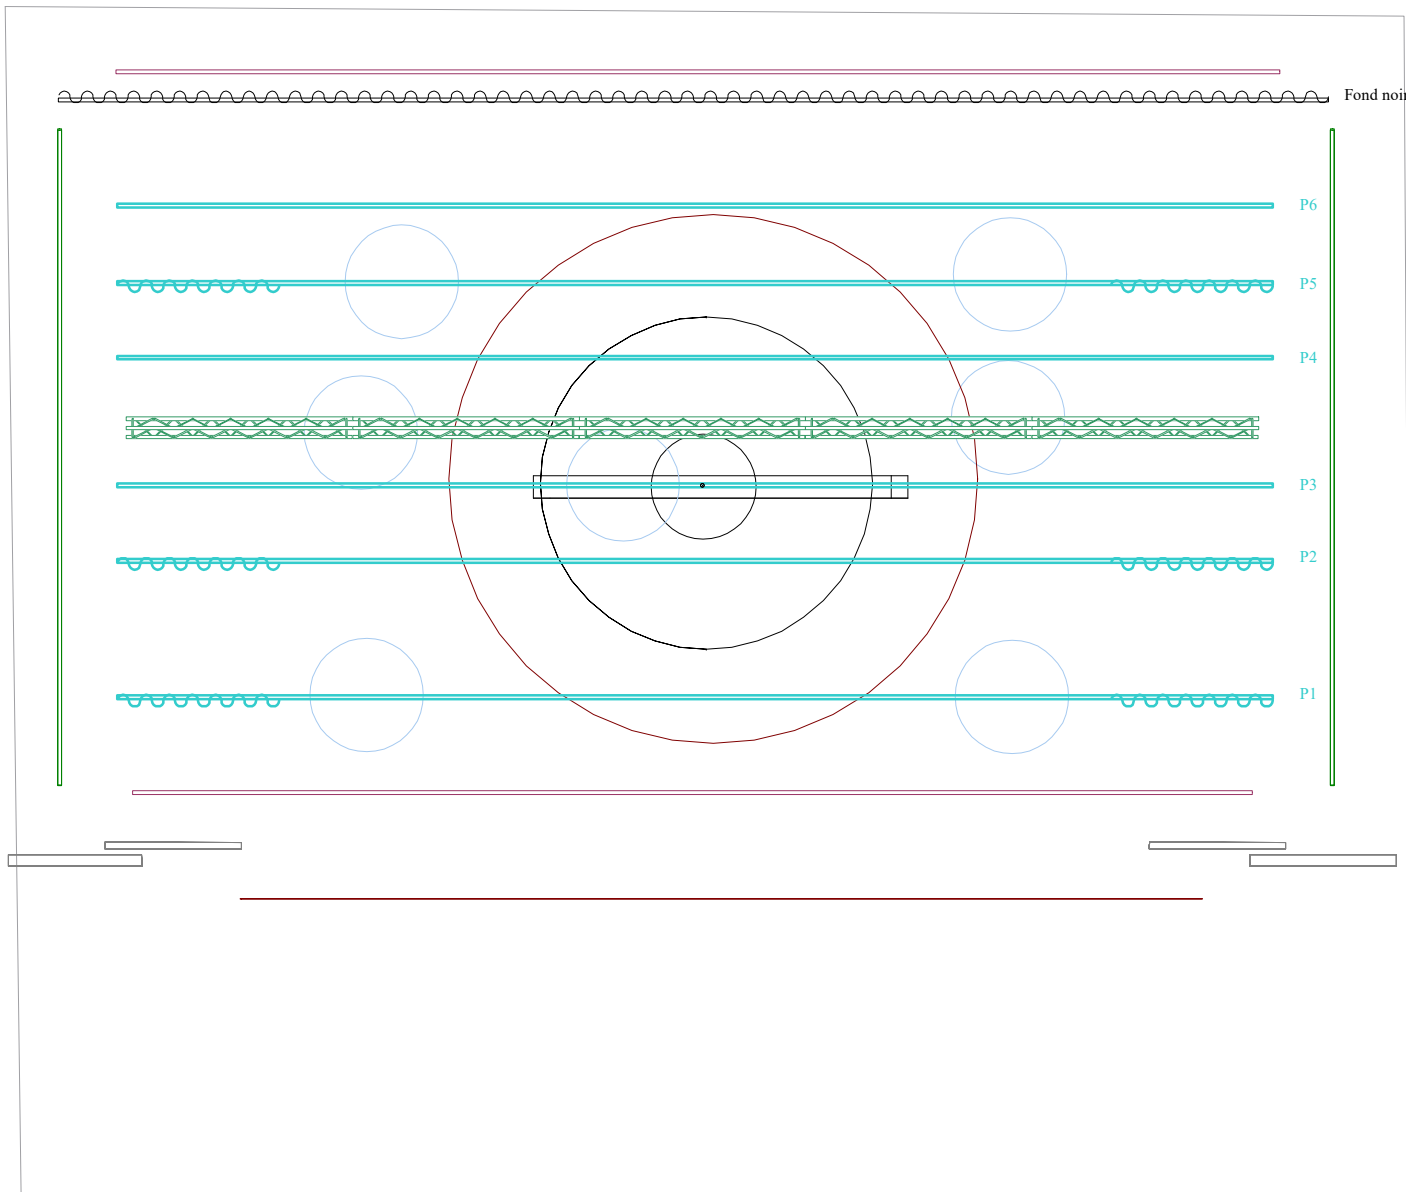

**SCALE A4 1/100**

**SCENOGRAPHIE**

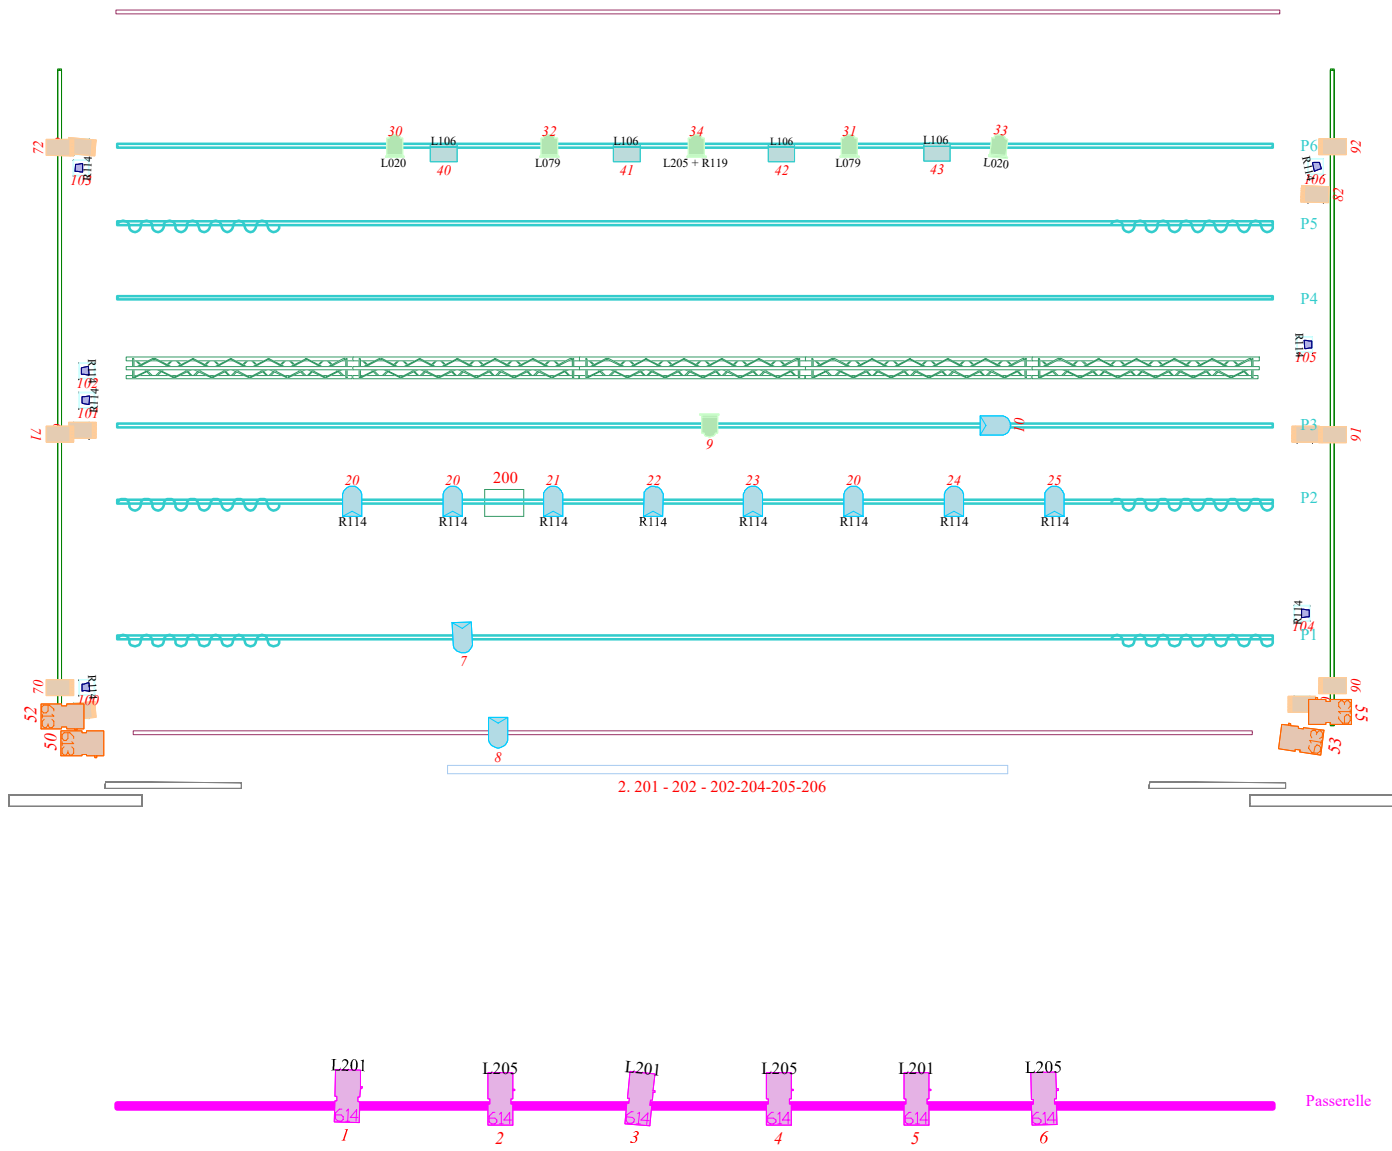

SCALE A4 1/100

PLAN D'ENSEMBLE

62  
R114  
108

R114  
108  
108  
19

50  
09  
R114  
108  
613

P6  
R114  
106  
82

P5

P4

R114  
105

P3  
81

P2


R114  
104

80

613  
53

2. 201 - 202 - 202-204-205-206


**SOL**

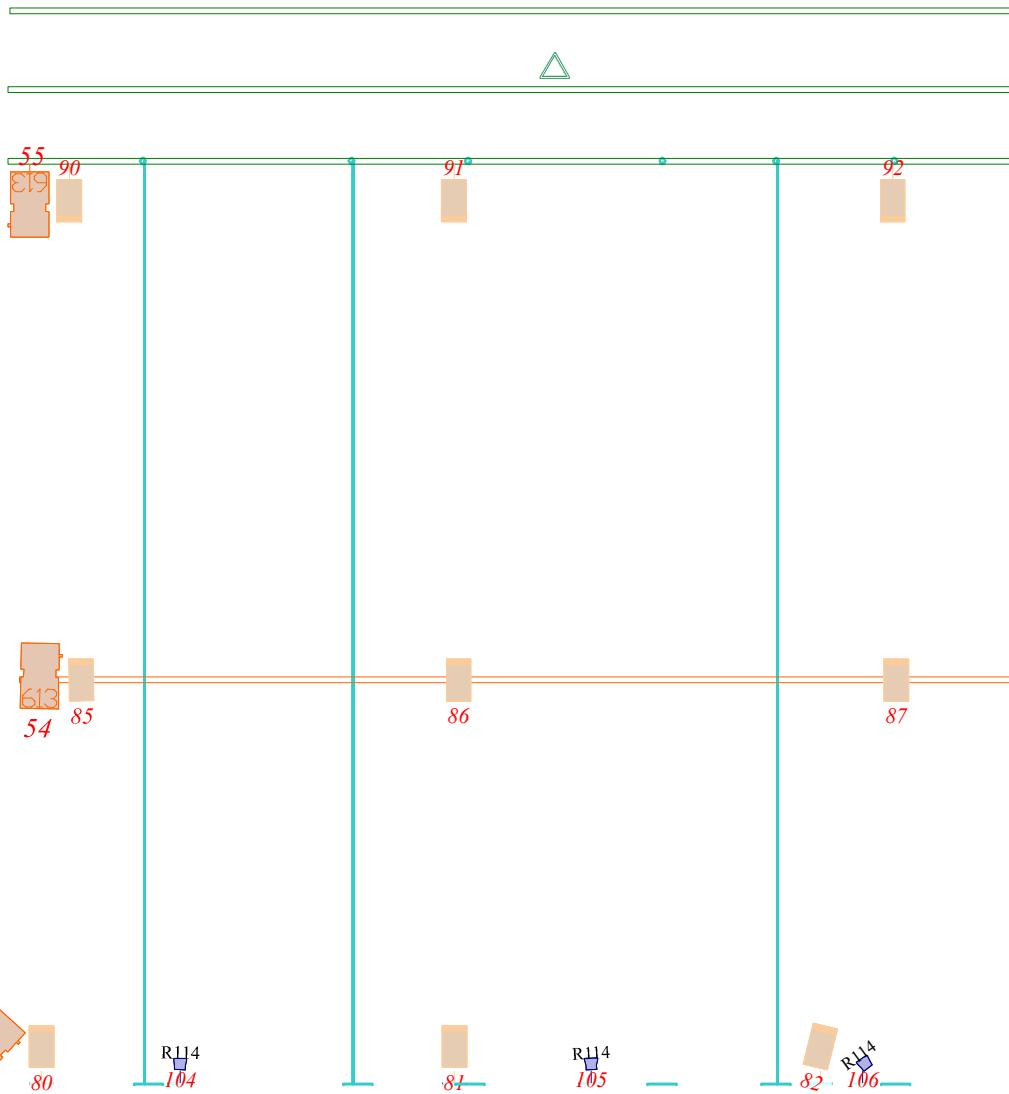

Face

Lointain

LATERAUX COUR

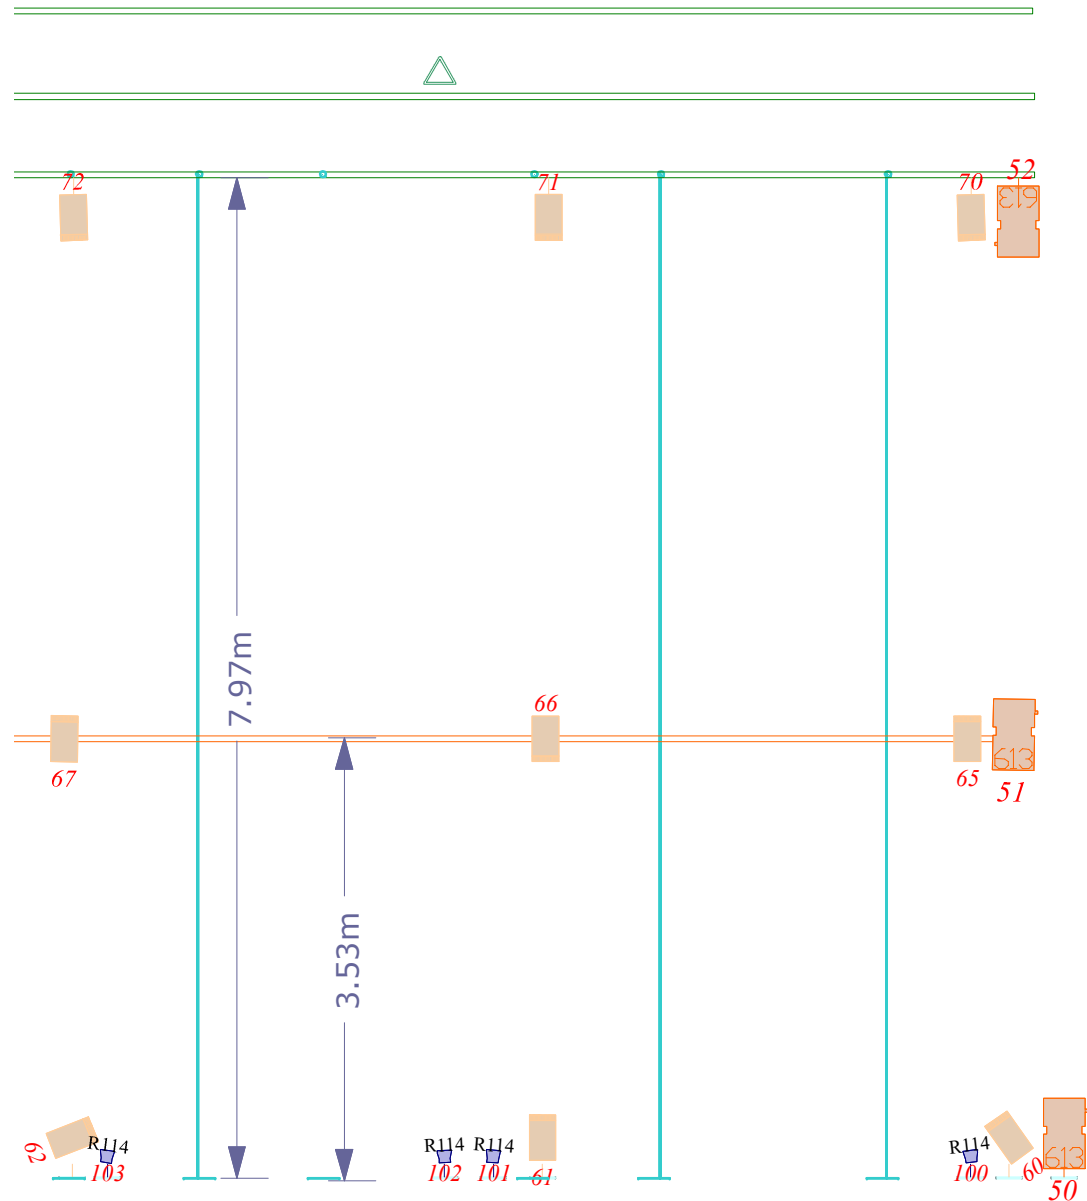








Lointain

Face

LATERAUX JARDIN

## LEGENDE

Symbol	Name	Count
	<b>CYCLIODES</b>	<b>4</b>
	<b>PC 2KW</b>	<b>6</b>
	<b>PC 1 KW</b>	<b>18</b>
	<b>PAR 64</b>	<b>11</b>
	<b>613SX</b>	<b>6</b>
	<b>PAR 36 F1</b>	<b>7</b>
	<b>614SX</b>	<b>6</b>
	<b>RUBAN LED</b>	<b>CIE</b>
	<b>ELECTRO AIMANT</b>	<b>CIE</b>
	<b>PLATINES DE SOL</b>	<b>15</b>